




簽證	
----	--

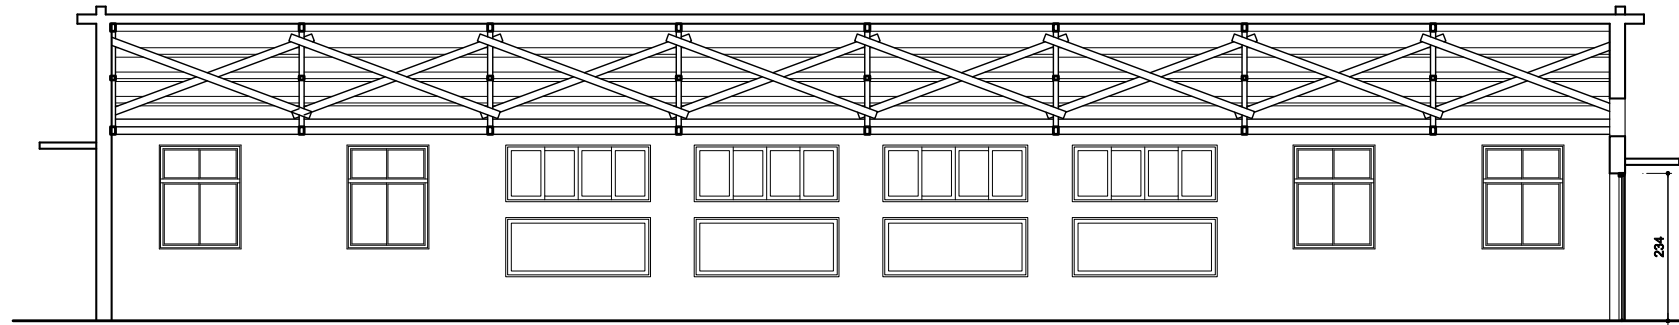

4 號棟 1 A3-2 剖面圖

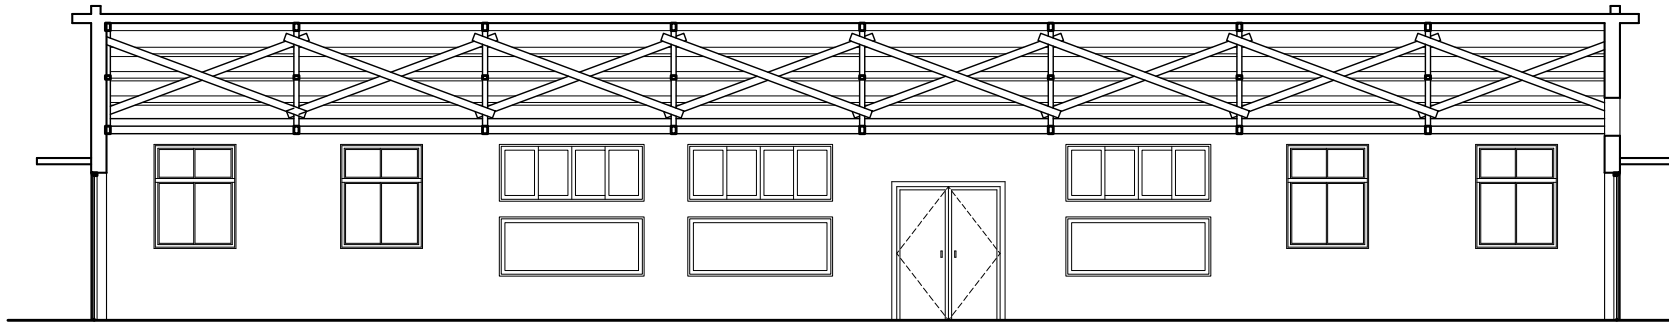

5 號棟  $\frac{2}{A3-2}$  剖面圖

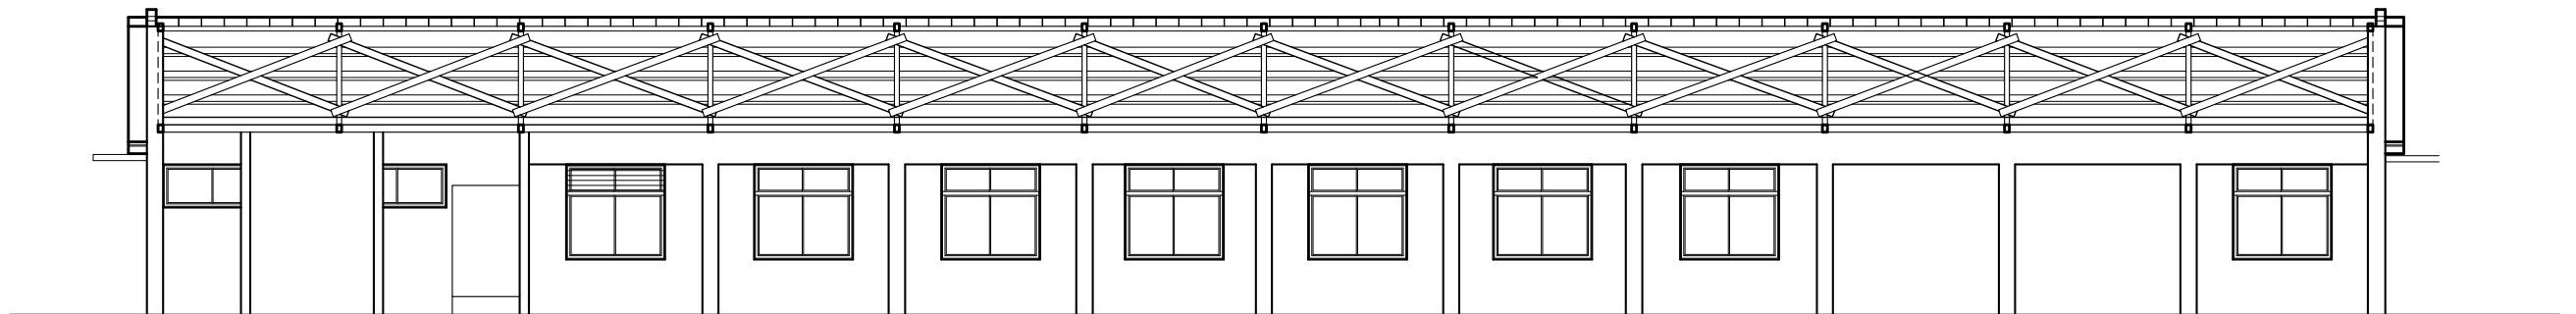

⑥ 號棟 ③  
A3-2 剖面圖